


FLOOR PLAN
 SCALE: 1/8" = 1'-0"

NOTE:
 BUILDING #2 IS NOT REQUIRED TO HAVE AN AUTOMATIC SPRINKLER SYSTEM IN ACCORDANCE WITH SECTION 903.2.1.3. EXCEPTION FOR AREAS USED EXCLUSIVELY FOR WORSHIP PURPOSES

NOTE:
 BUILDING #1 SHALL BE PROTECTED THROUGHOUT WITH AN AUTOMATIC SPRINKLER SYSTEM, INSTALLED IN ACCORDANCE WITH NFPA 13, PENDING FORMAL CODE INTERPRETATION BY NEW YORK STATE SECRETARY OF STATE

PROPOSED SEATING
 SCALE: N. T. S.

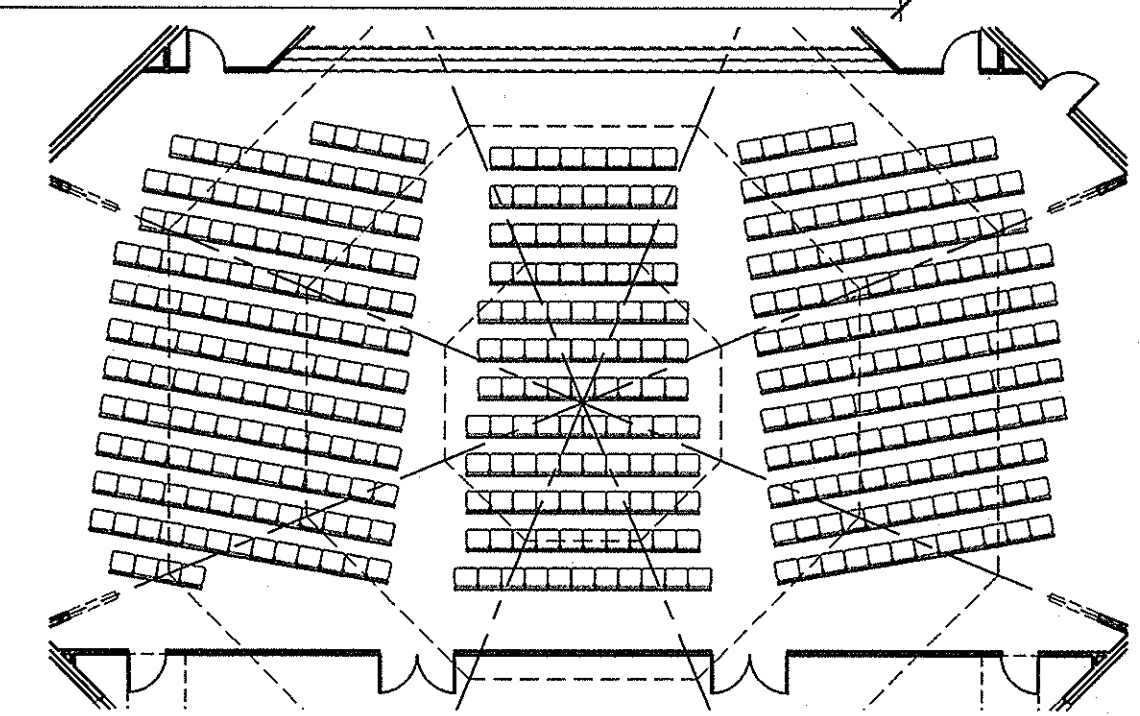

REVISIONS NUMBER	DESCRIPTION	DATE	INITIALS
5-1	SUNDAY SCHOOLS WALLS MOVED	12/03/04	NMD

IMPORTANT NOTICE
 THESE DRAWINGS ARE PROVIDED BY BARDEN CHURCH BUILDING SERVICES AS A SERVICE TO THE CLIENT AND ARE NOT TO BE CONSIDERED COMPLETE FOR FINAL COSTS OR CONSTRUCTION UNITS. ALL FEDERAL, STATE, OR LOCAL APPROVALS ARE GRANTED. THE RESPONSIBILITY OF SECURING THESE APPROVALS RESTS SOLELY WITH THE CLIENT AND/OR THEIR CONTRACTOR.

INDEPENDENT DEALER / CONSTRUCTION MANAGER
B & R CONSTRUCTION
 GENEROTUNDA

DATE:	SCALE:	DRAWN BY:
3/03/04	AS SHOWN	CAM

CLIENT / PROJECT TITLE:	FIRST ASSEMBLY OF GOD
PROJECT LOCATION:	ALBANY, NY
SHEET:	FLOOR PLAN



P.O. Box 310 Middleport, New York 14105
 800-724-0141 • fax 716-755-3752 • 716-755-3752

PROJECT NO:	2042.02
PROCESSING NO:	
DWG NO:	A-3