


**AV LOFT**  
SCALE: 1/8" = 1'-0"

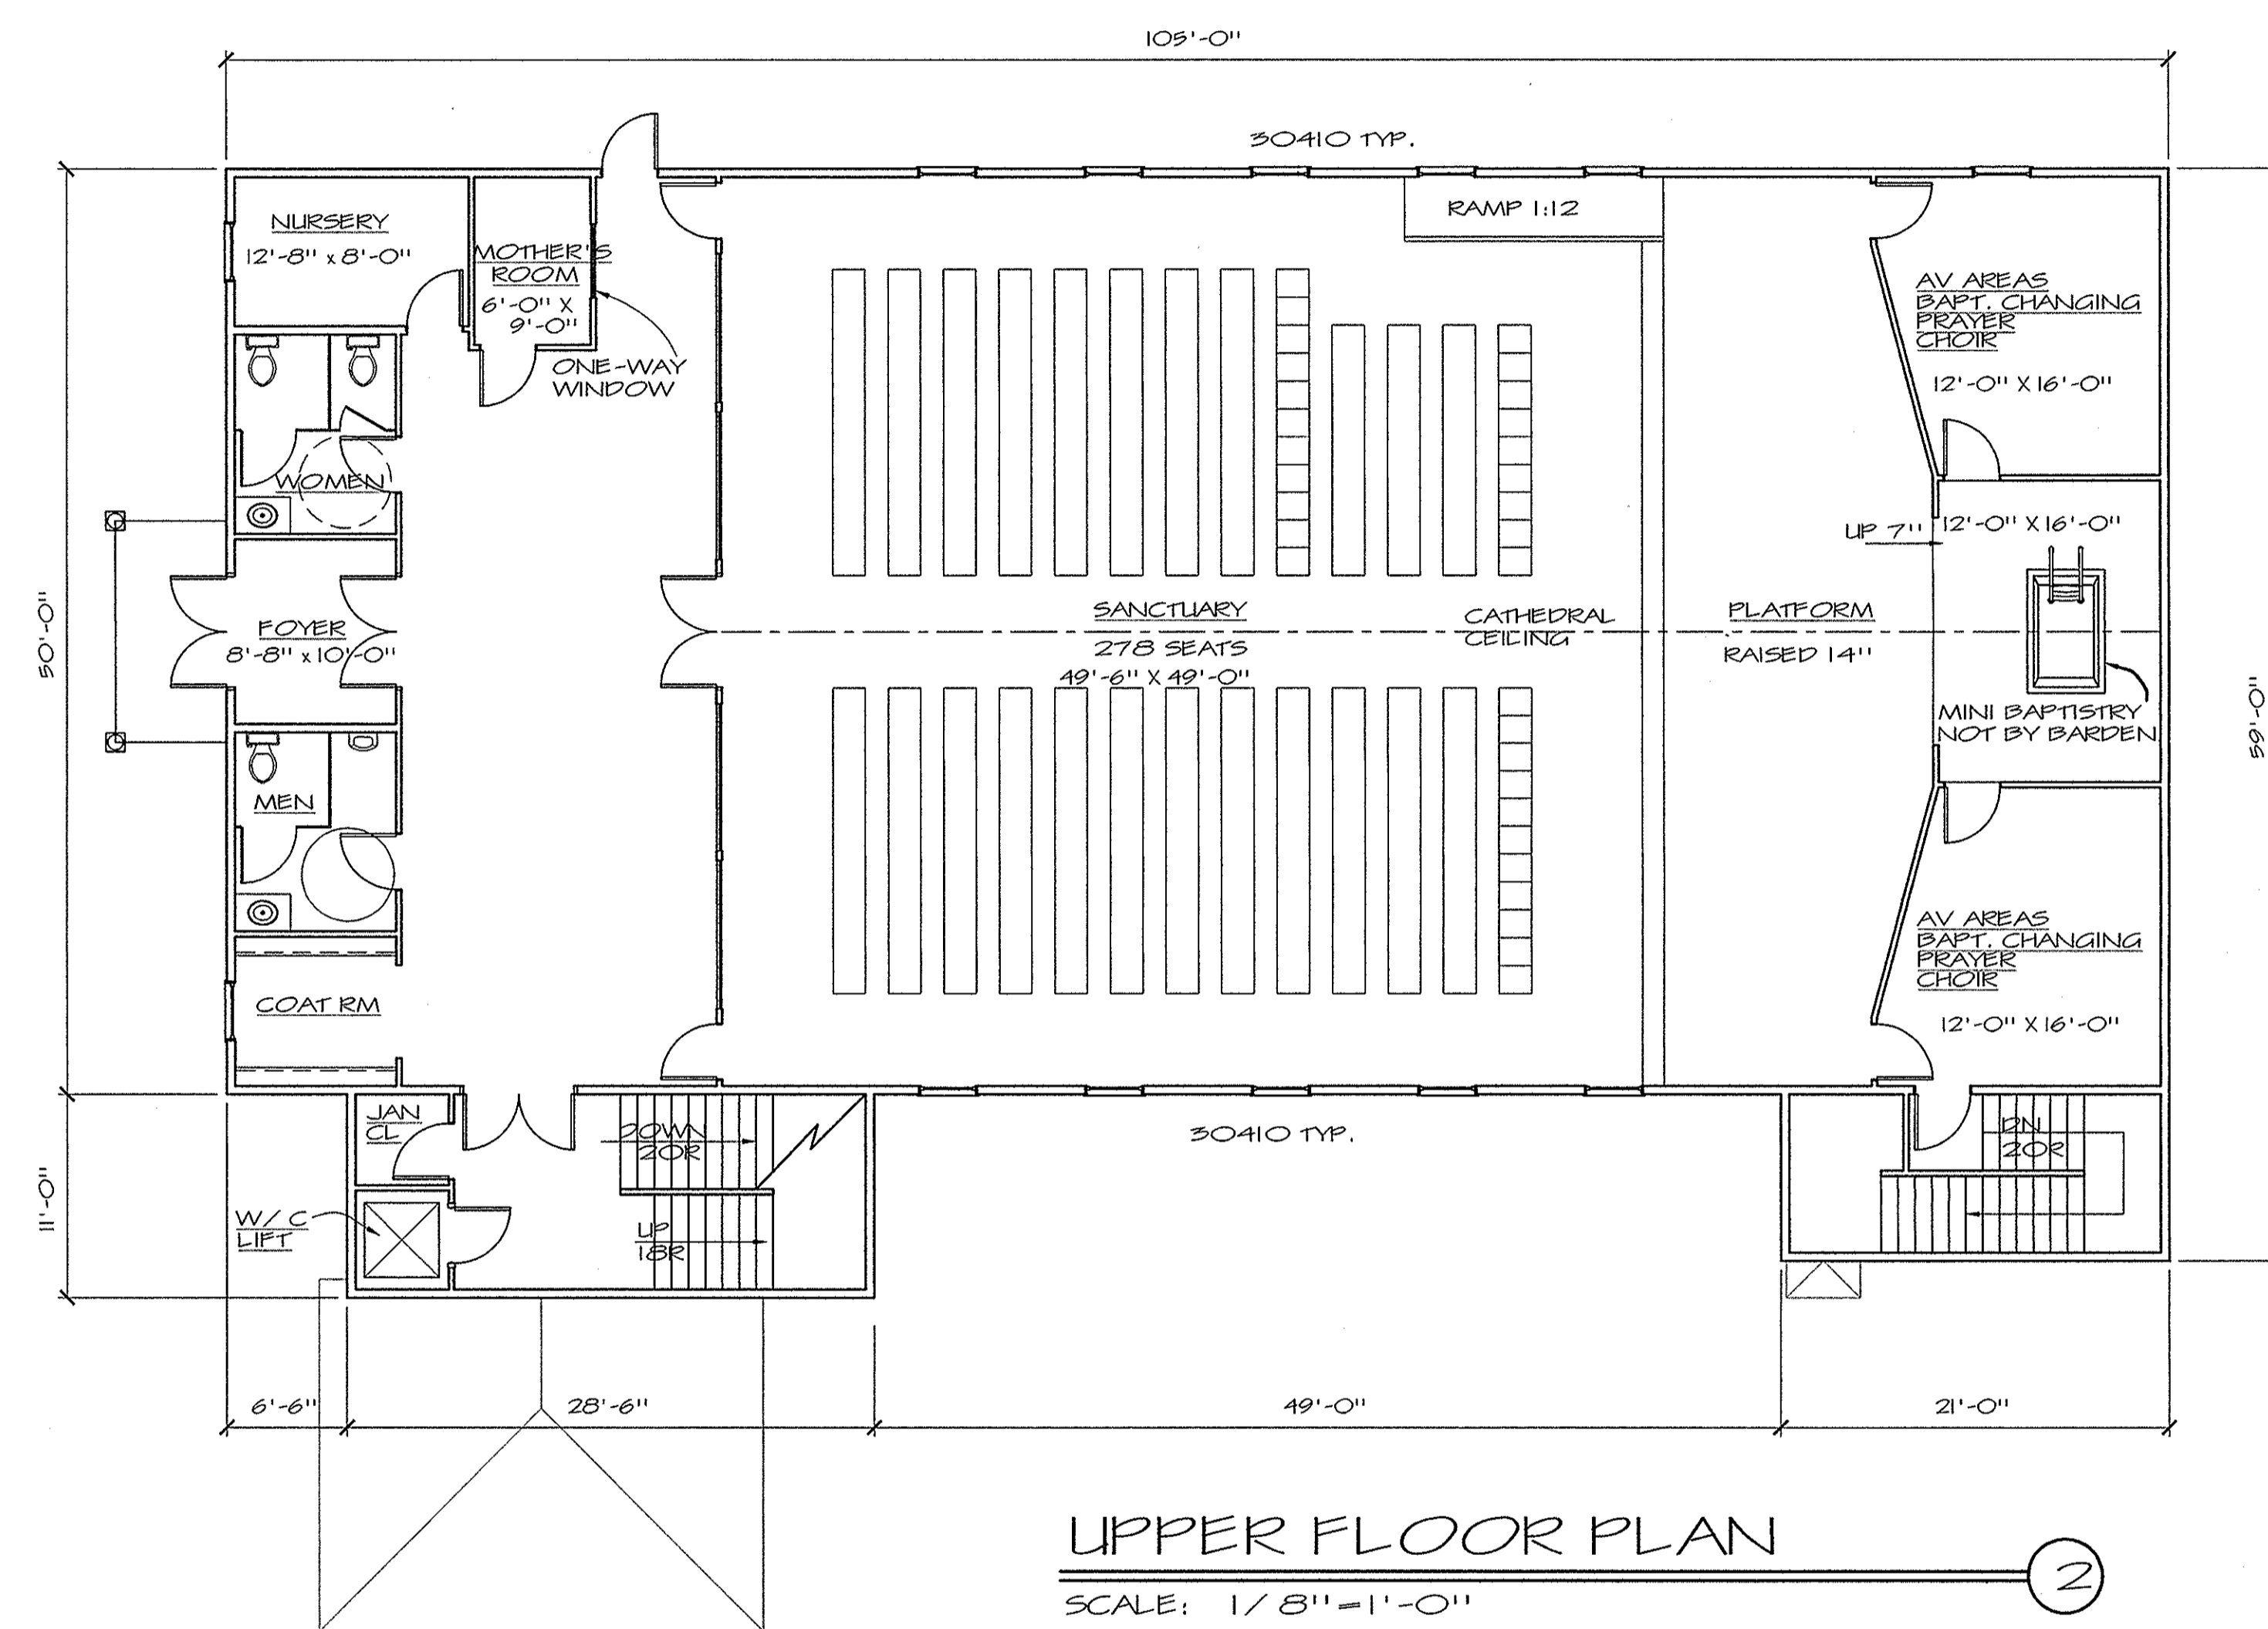

**UPPER FLOOR PLAN**  
SCALE: 1/8" = 1'-0"

**GENERAL NOTES**

1. THIS BUILDING IS DESIGNED IN ACCORDANCE WITH THE 1996 BOCA BUILDING CODE
2. BUILDING OCCUPANCY CLASSIFICATION: A-4, ASSEMBLY, PLACE OF WORSHIP
3. BUILDING CONSTRUCTION CLASSIFICATION: TYPE 5b, WOOD FRAME, UNPROTECTED.
4. TOTAL BUILDING AREA: 6,195 S.F.
  - a). BASIC ALLOWABLE FIRE AREA OF 7,200 S.F.
5. ALL DIMENSIONS ARE TO FACE OF STUD & CENTERLINE OF OPENING UNLESS OTHERWISE NOTED. ALL STUD WALLS ARE 3-1/2" UNLESS OTHERWISE NOTED. ALL EXTERIOR WALLS ARE 5-1/2" UNLESS OTHERWISE NOTED
6. HANDICAP ACCESS & FACILITIES ARE PROVIDED IN ACCORDANCE WITH LOCAL CODE REQUIREMENTS.
7. SANCTUARY WALL HEIGHT: 12'-1 1/2", ALL OTHER WALL HEIGHTS: 9'-1 1/2"

**PRELIMINARY DESIGN  
NOT FOR CONSTRUCTION**

**IMPORTANT NOTICE**  
THESE DRAWINGS ARE PROVIDED BY BARDEN AS A SERVICE TO THE CUSTOMER, ARE NOT TO BE CONSIDERED COMPLETE FOR FINAL COSTING OR CONSTRUCTION UNTIL ALL FEDERAL, STATE, OR LOCAL APPROVALS ARE GRANTED. THE RESPONSIBILITY OF SECURING THESE APPROVALS RESTS FULLY WITH THE CUSTOMER AND/OR THEIR CONTRACTOR.

REVISONS NUMBER	DATE	DETAILS	DESCRIPTION
1	5-1-99	SMH	
2	6-30-99	CAM	

COPYRIGHT BARDEN & ROBESON CORP 1999  
NOTICE: THIS SET OF PLANS IS THE PROPERTY OF BARDEN & ROBESON CORP AND MAY NOT BE USED FOR BUILDING UNLESS A PROPER CONTRACT HAS BEEN EXECUTED FOR THE PURCHASE OF MATERIALS TO COMPLETE THE DESIGN FROM BARDEN & ROBESON CORP



PROJECT TITLE:  
**FELLOWSHIP CHAPEL**

PROJECT LOCATION:  
**MT. OLIVE TWP.  
NEW JERSEY**

DEALER:  
**BOSSART BUILDERS  
PAVE BOSSART**

SHEET:  
**FIRST FLOOR PLAN  
AV LOFT**

DATE: 12-9-99	SCALE: AS SHOWN	DRAWN BY: PW	
------------------	--------------------	-----------------	--

PROJECT NO.:  
**1069.98**

DRAWING NO.:  
**A-2**

SHEET 2 OF 3